

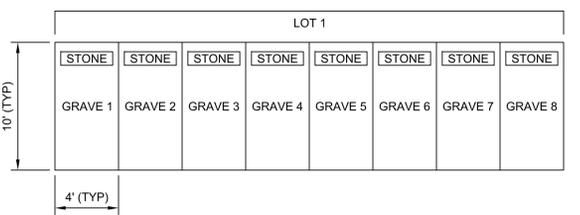
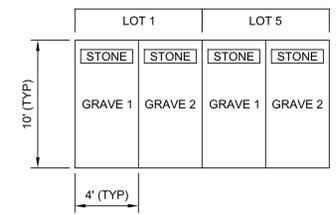



2/25/2020 11:48:25 AM - C:\USERS\OWNER\DESKTOP\SHARE\CEMETERY\DRAWINGS\C-101 OVERALL MAP.DWG - RICHMONDDPW

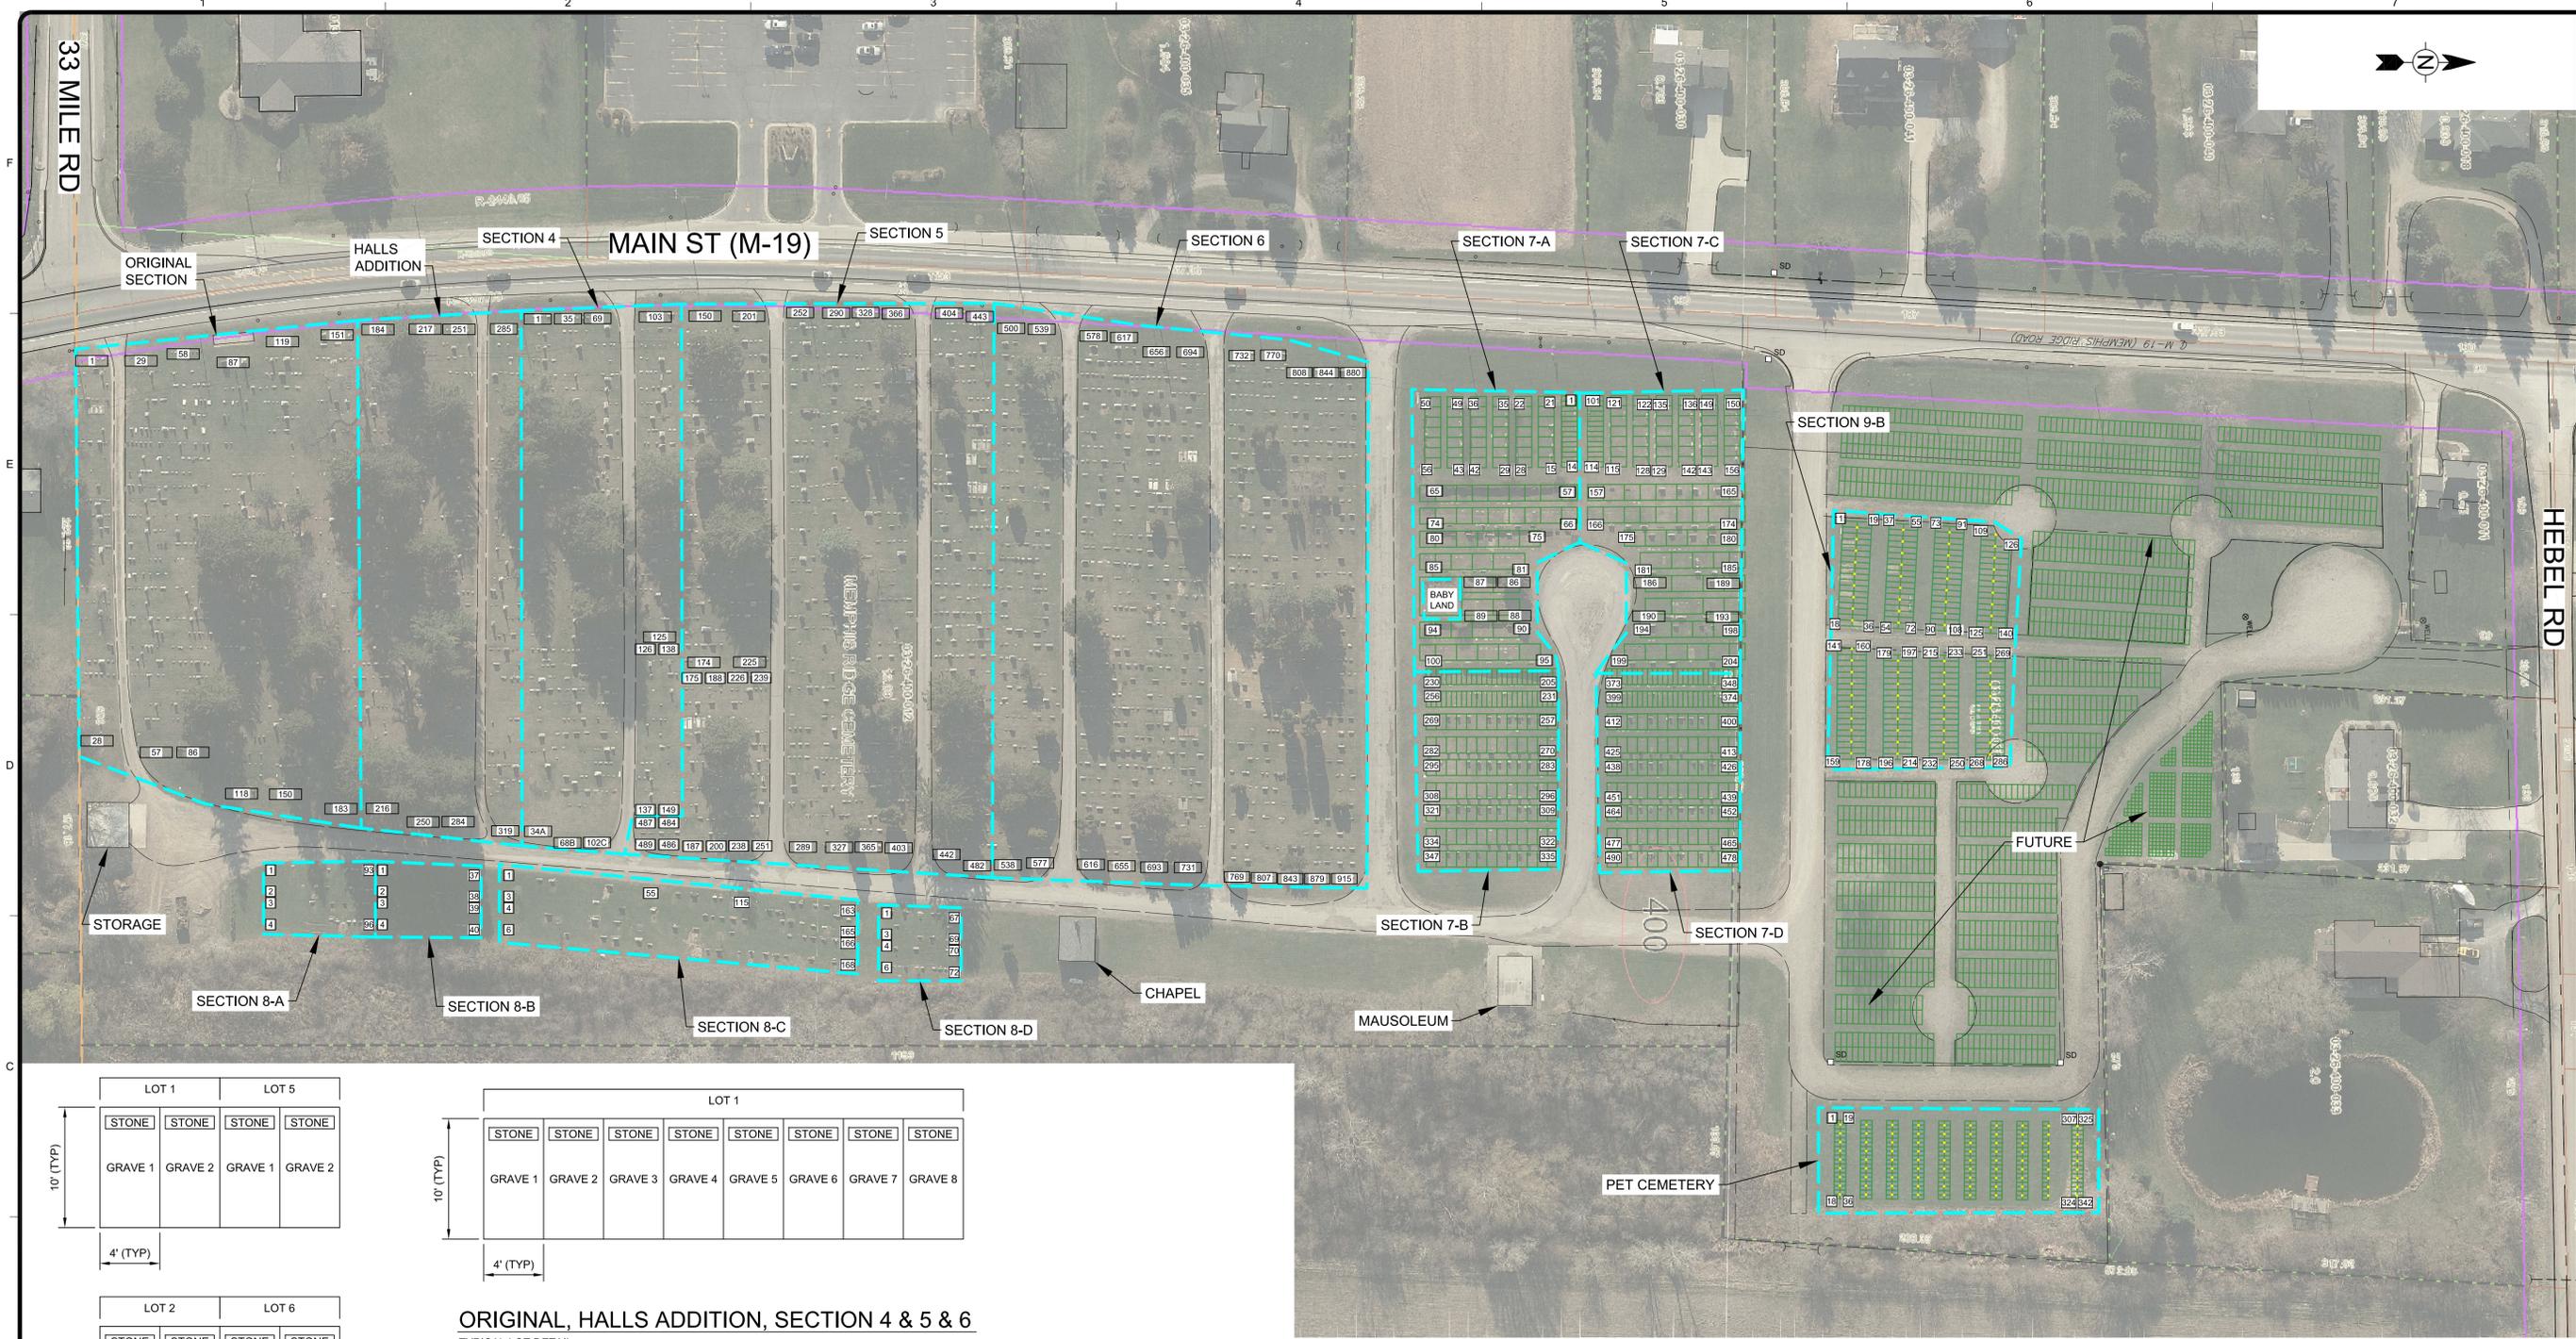


**ORIGINAL, HALLS ADDITION, SECTION 4 & 5 & 6**  
 TYPICAL LOT DETAIL  
 ORIGINAL - 7 OR 8 GRAVES PER LOT  
 HALLS ADDITION - 6 GRAVES PER LOT  
 SECTION 4 & 5 - 6 OR 8 GRAVES PER LOT  
 SECTION 6 - 4 TO 6 GRAVES PER LOT

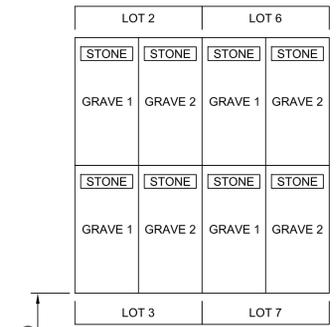


**SECTION 8**  
 TYPICAL LOT DETAIL  
 8A - 1 GRAVE PER LOT  
 8B - 2 GRAVES PER LOT  
 8C - 2 GRAVES PER LOT  
 8D - 1 GRAVE PER LOT

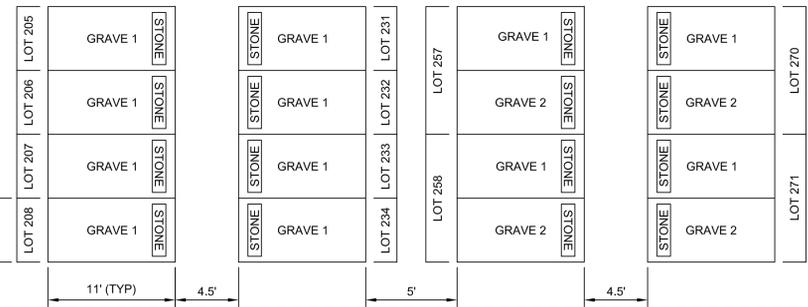

**SECTION 7**  
 TYPICAL LOT DETAIL  
 SECTION 7-A & 7-C - 1 TO 4 GRAVES PER LOT  
 SECTION 7-B & 7-D - 1 OR 2 GRAVES PER LOT

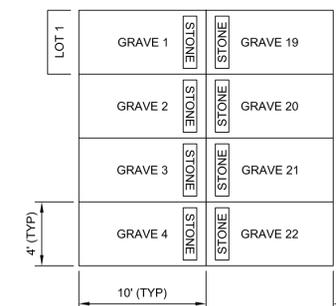

**SECTION 9-B**  
 TYPICAL LOT DETAIL  
 SECTION 9-B - 1 GRAVE PER LOT

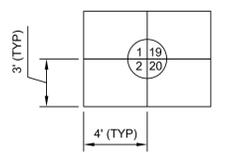

**PET CEMETERY**  
 TYPICAL LOT DETAIL

MARK	DATE	DESCRIPTION
1	2/25/20	GENERAL LOCATION MAP